

**DRIVEWAY ACCESS PERMIT APPLICATION**

I, \_\_\_\_\_, being the owner/agent, apply for a driveway access permit as shown on attached site plan and staked at/on:

Lot \_\_\_\_\_ Block \_\_\_\_\_ Plan \_\_\_\_\_ District Lot \_\_\_\_\_

Site Address: \_\_\_\_\_

I agree to construct a driveway access in conformance with the Town of Ladysmith "Typical Driveway Grades" as attached, and conditions set out in the permit. I further agree to indemnify the Town of Ladysmith from any and all claims, demands, actions, suits or other proceedings by anyone, made or brought against the Town of Ladysmith by reason of, or arising out of the work covered in this application. I further agree to maintain the driveway access in good condition and repair.

**NO CONSTRUCTION IS TO COMMENCE PRIOR TO SITE INSPECTION AND PERMIT TO CONSTRUCT**

Signature (Owner/Agent)

Date:

Address:

Postal Code:

Name of Owner/Agent (if different):

Driveway Access Permit Fee: \$50.00

Security Deposit: As per Building & Plumbing Bylaw

Permission has been granted to construct a driveway access to the above referenced property in accordance with the following conditions:

**ALL CONSTRUCTION TO CONFORM TO THE ATTACHED DRIVEWAY SPECIFICATIONS. OWNER/AGENT IS TO ENSURE THE ROAD BOULEVARD IS MAINTAINED IN GOOD CONDITION THROUGHOUT BUILDING CONSTRUCTION PERIOD.**

**OWNER/AGENT CALLS INFRASTRUCTURE SERVICES FOR INSPECTION OF DRIVEWAY GRADE PREPARATION.**

\_\_\_\_\_  
Signature of Infrastructure Services Department

\_\_\_\_\_  
Date

**Internal Use Only**

Infrastructure Services Inspection – Driveway Grade Preparation:

Date:


Approved:

Not Approved:

The personal information on this form is collected under the general authority of the *Community Charter and Freedom of Information & Protection of Privacy Act* (FOIPPA) and is protected in accordance with FOIPPA. Personal information will only be used by authorized staff to fulfill the purpose for which it was originally collected or for a use consistent with that purpose. If you have any questions about the use and collection of this information, contact the Corporate Officer at 250.245.6417 or [foi@ladysmith.ca](mailto:foi@ladysmith.ca).



20% = 1.2m RISE IN 6.0m RUN  
(4 ft.) (20 ft.)

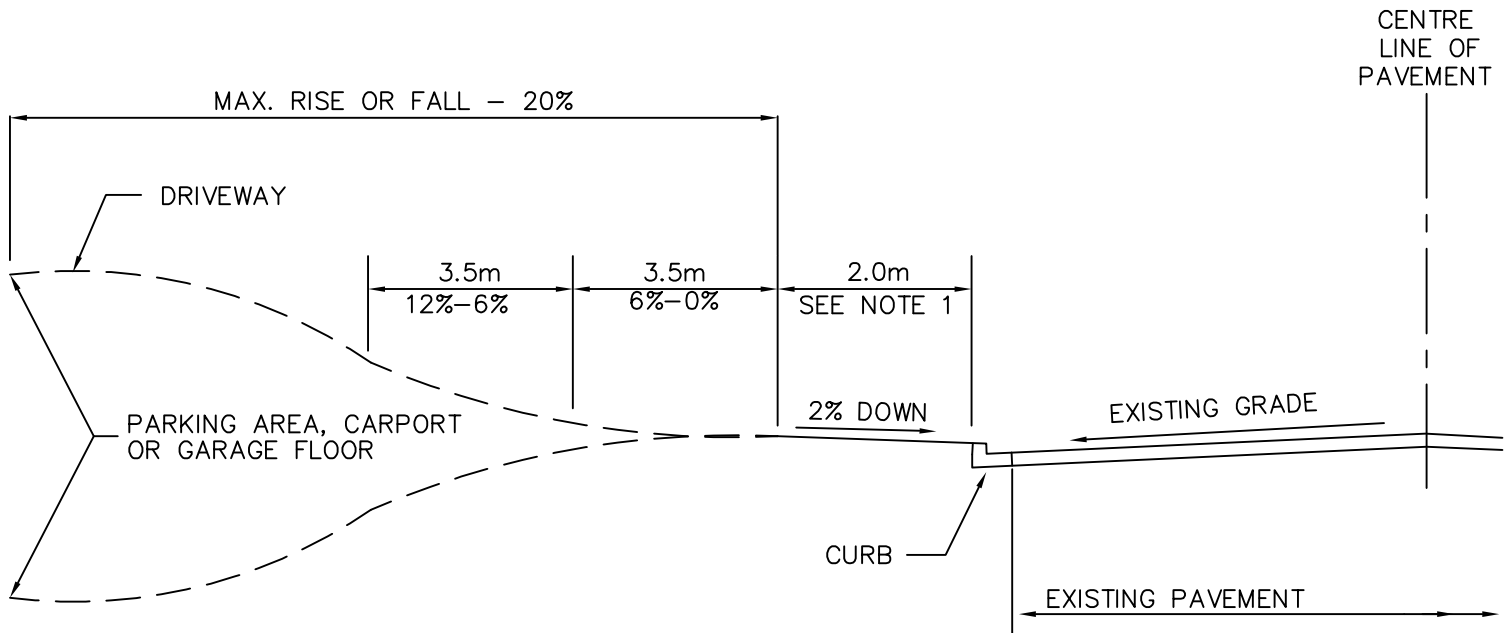

NOTES:

1. THE MAXIMUM GRADE OF THE DRIVEWAY SHALL BE 20% WITH A CHANGE IN RISE OR FALL NOT EXCEEDING 6% FOR EACH HORIZONTAL 3.5m THE RISE OR FALL OF THE DRIVEWAY SHALL BEGIN 2.0m BEHIND THE CURB TOWARDS THE PROPERTY.
2. THE SLOPE OF THE EDGES OF THE DRIVEWAY OR FILL SHALL BE A MAXIMUM OF 1 VERTICAL TO 1 1/2 HORIZONTAL ROCK SLOPES AND CUTS SHALL BE A MAXIMUM OF 4 VERTICAL TO 1 HORIZONTAL.
3. DRIVEWAYS ARE NOT TO EXCEED 6.0 METRES (20 FEET) IN WIDTH WITHIN THE ROAD RIGHT OF WAY.
4. MAXIMUM NUMBER OF DRIVEWAYS PER LOT IS TWO. TOTAL WIDTH OF THE TWO DRIVEWAYS SHALL NOT EXCEED 7.0 METRES (23 FEET) WITHIN THE ROAD RIGHT OF WAY.
5. DRIVEWAY ACCESS MUST BE LOCATED AT A MINIMUM DISTANCE OF 7 METRES (23 FEET) FROM THE INTERSECTION OF ANY TWO ROADWAYS 0.75 METRES (2.5 FEET) FROM THE BASE OF ANY BOULEVARD TREE.
6. OWNER/AGENT IS TO SUBMIT A PLAN SHOWING LOCATION, PROFILE, OUTLINE, AND DIMENSIONS OF DRIVEWAY, BLDG LOCATION, ELEVATION OF GARAGE/PARKING AREA RELATIVE TO THE BACK OF THE EXISTING CURB & LOCATION OF EXISTING BOULEVARD PLANTINGS.
7. DRIVEWAY IS TO BE ROUGH GRADED TO PUBLIC WORKS APPROVAL.
8. ALL WATER AND SEWER ACCESSSES AND/OR CLEANOUTS WITHIN THE PROPOSED DRIVEWAY SHALL BE PROTECTED IN ACCORDANCE WITH THE TOWN OF LADYSMITH STANDARDS ATTACHED.
9. EXCEPTIONS TO THIS STANDARD WILL BE ALLOWED ONLY AT THE DISCRETION OF THE TOWN ENGINEER.



**TOWN OF LADYSMITH**  
ENGINEERING STANDARD

TYPICAL DRIVEWAY GRADES.

DATE: AUG 2024

APP. BY:

DRAWING No.	REV.
R10	04