

Copyright reserved. This design and drawings are the exclusive property of the designer and cannot be used for any purpose without the written consent of the designer.

This drawing is not to be used for construction until issued for that purpose by the designer.





Prior to commencement of the Work the Contractor shall verify all dimensions, datums and levels to identify any errors and omissions; ascertain any discrepancies between this drawing and the full Contract Document; and bring these items to the attention of the owner for clarification.

HOTSON

HOTSON Architecture Inc.
215-35 West 5th Avenue
Vancouver, BC V5Y 1H4
www.hotson.ca
604 558 6956

Revisions and Issues:

REV	DESCRIPTION	DATE
1	ISSUED FOR REVIEW	JULY 10, 2019
2	ISSUED FOR BUILDING PERMIT	JULY 18, 2019
3	ISSUED FOR SI #02	APRIL 17, 2020
4	ISSUED FOR SI #03	MAY 13, 2020

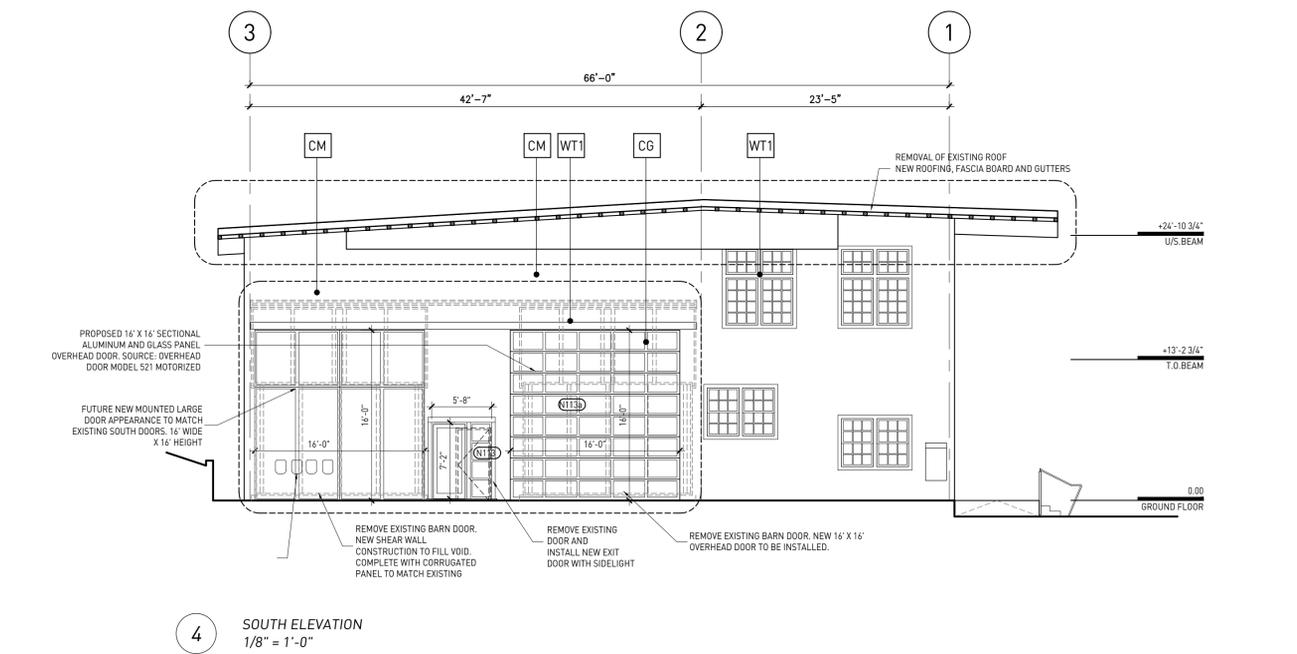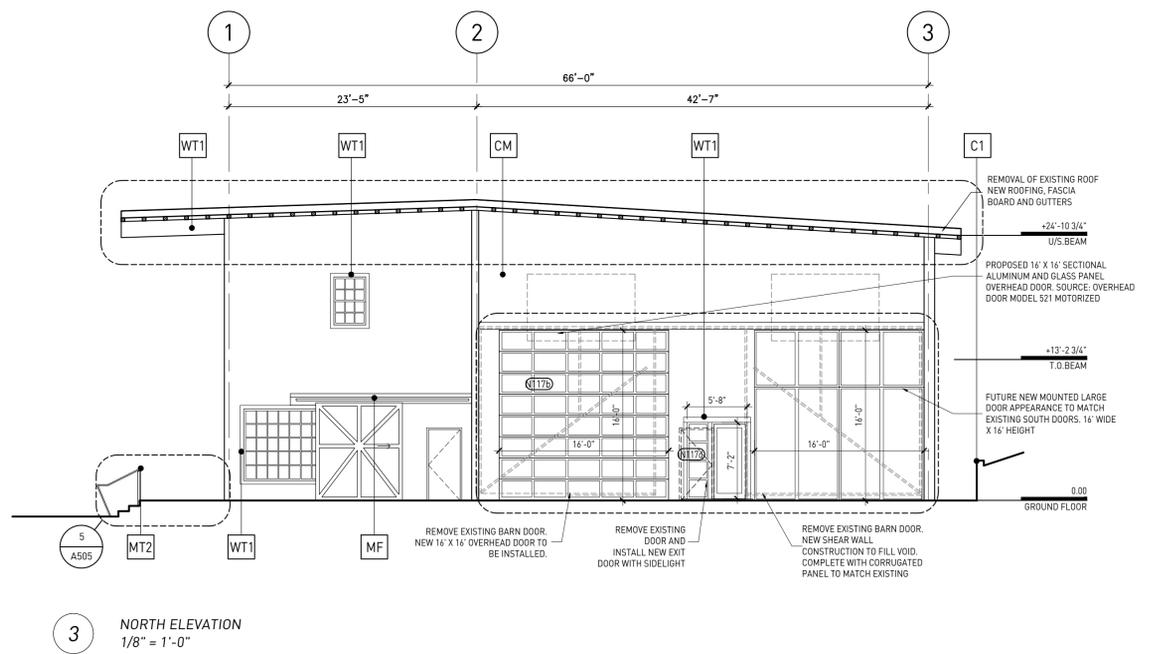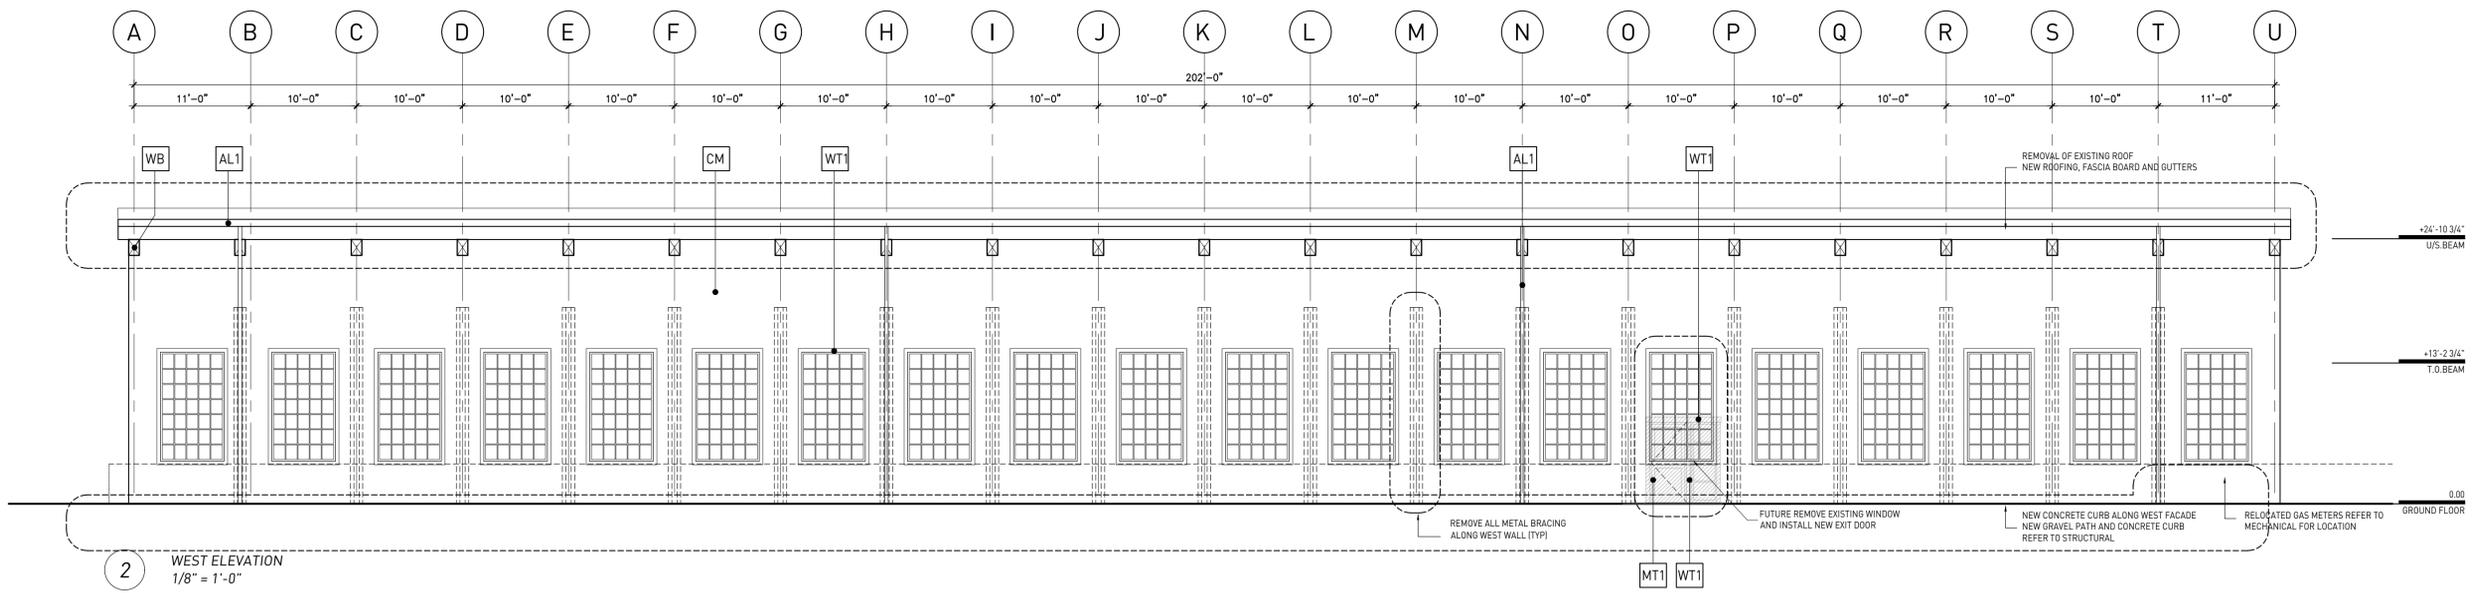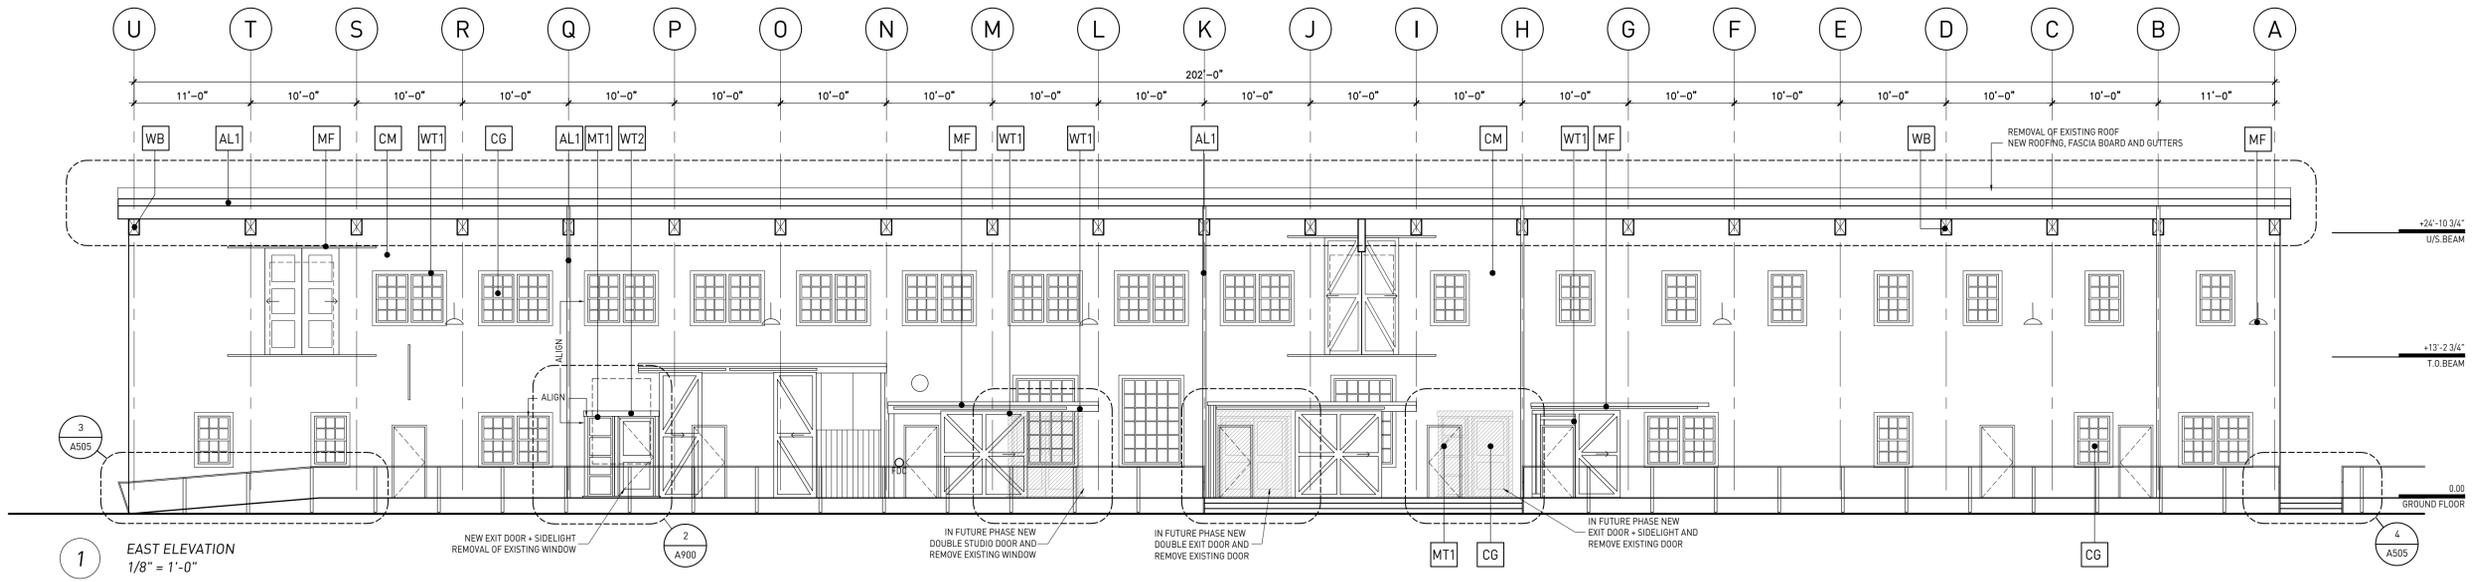

Ladysmith Machine Shop

610 Oyster Bay Drive
Ladysmith, BC

Client Town of Ladysmith
Address 410 Esplanade Avenue
Ladysmith, BC

ELEVATIONS

Project No. 1807
Scale 1/8" = 1'-0"
Date July 30, 2020

A200