
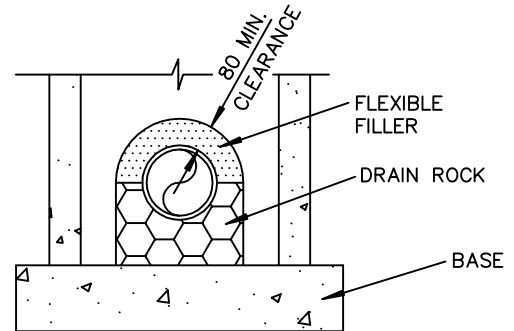


STANDARD MANHOLE FRAME AND COVER  
COVER WITH 2-20 $\phi$  VENT HOLES  
(SEE STD. DWG. No W5). PROJECT FRAME  
0 IN PAVEMENT OR 25 IN UNPAVED AREAS  
WORDING ON COVERS SHALL READ  
"TOWN OF LADYSMITH WATERWORKS"

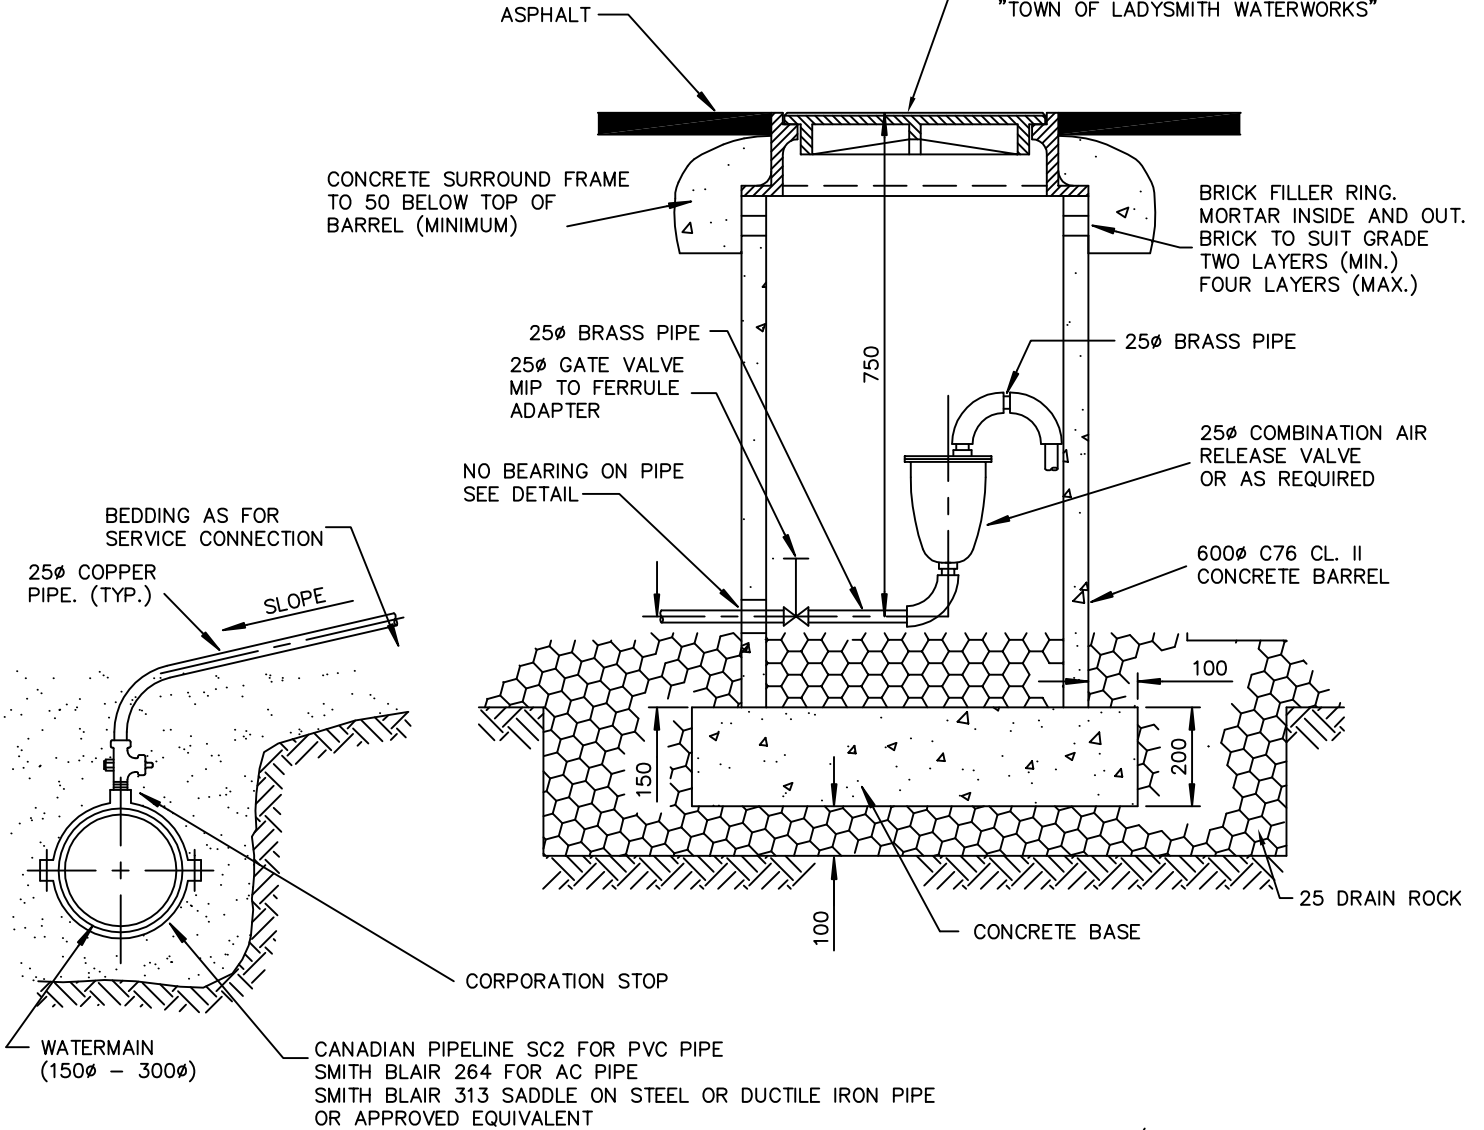

DETAIL

NOTES:

1. CHAMBERS LOCATED ON GRAVEL ROADS OR SHOULDERS REQUIRE A 1.5m x 1.5m HOT MIX ASPHALT APRON, 50 THICK
2. CHAMBER MUST BE SELF DRAINING
3. ONLY PRODUCTS APPROVED BY THE TOWN ENGINEER WILL BE ACCEPTED FOR INSTALLATION

DIMENSIONS ARE IN MILLIMETRES UNLESS OTHERWISE NOTED



TOWN OF LADYSMITH  
ENGINEERING STANDARD

AIR RELEASE VALVE ASSEMBLY  
TYPE 2

DATE: JAN. 1999

APP. BY:

DRAWING No.

W9

REV.

01