


INCREASE IN AVERAGE WET AND DRY WEATHER FLOW (AWWF)
AND (ADWF) FOR COINCIDENCE WITH INFILTRATION

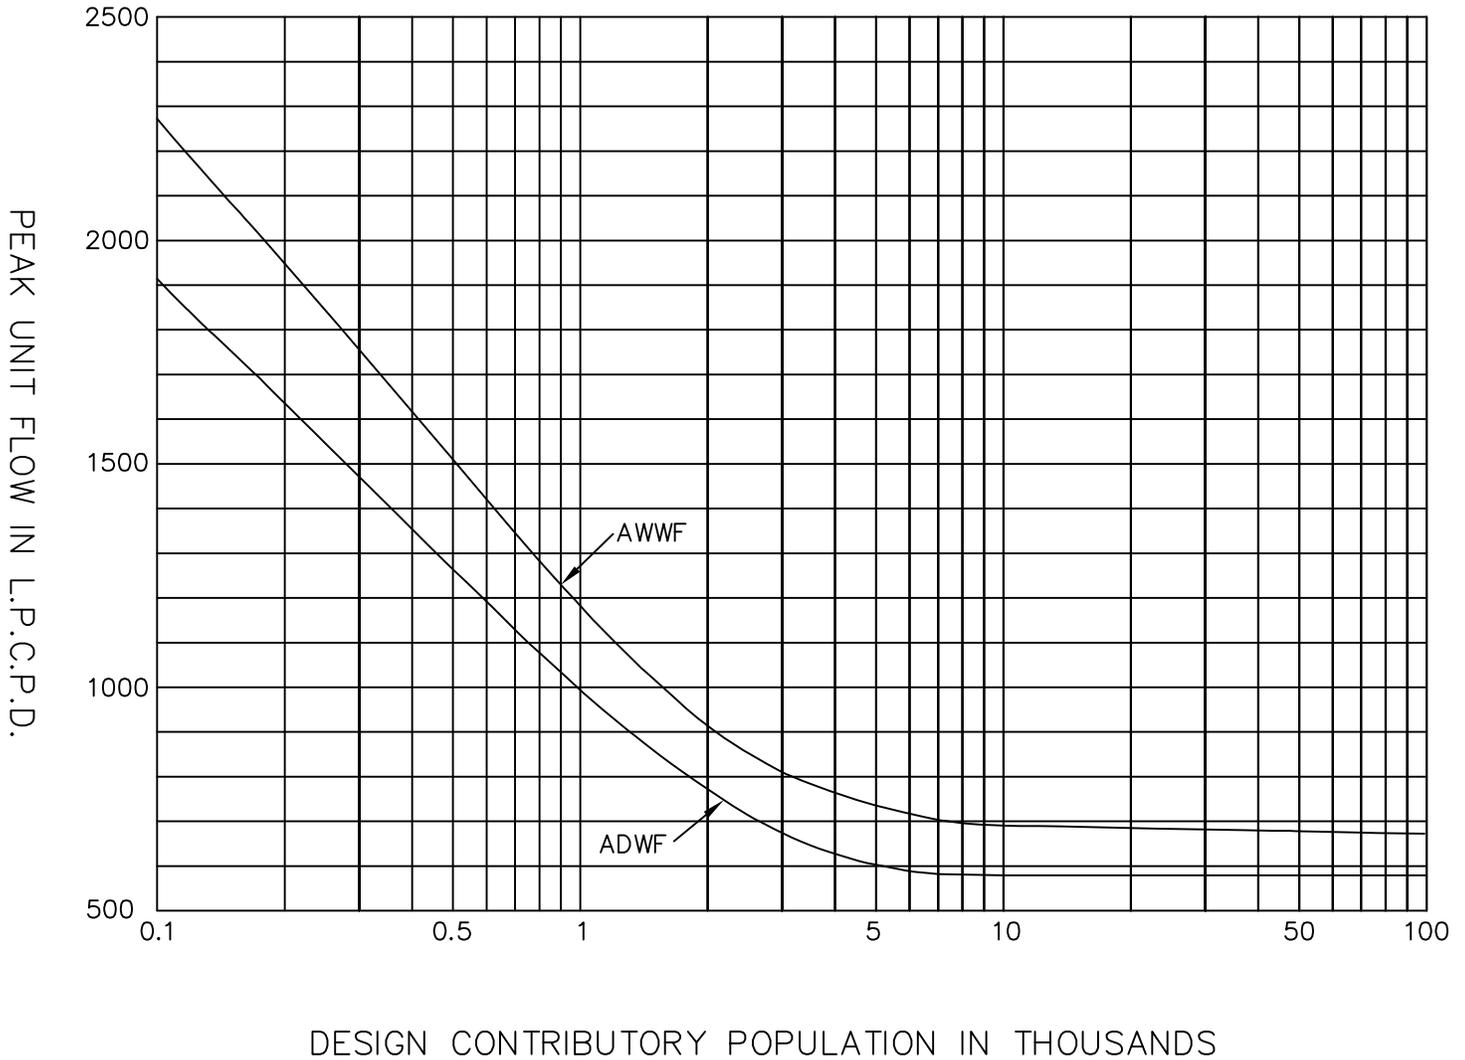

DIMENSIONS ARE IN MILLIMETRES UNLESS OTHERWISE NOTED



TOWN OF LADYSMITH
ENGINEERING STANDARD

SANITARY SEWER FLOW CURVES

DATE: FEB. 1994

APP. BY:

DRAWING No.

S13

REV.

00