



PROPERTY LINE

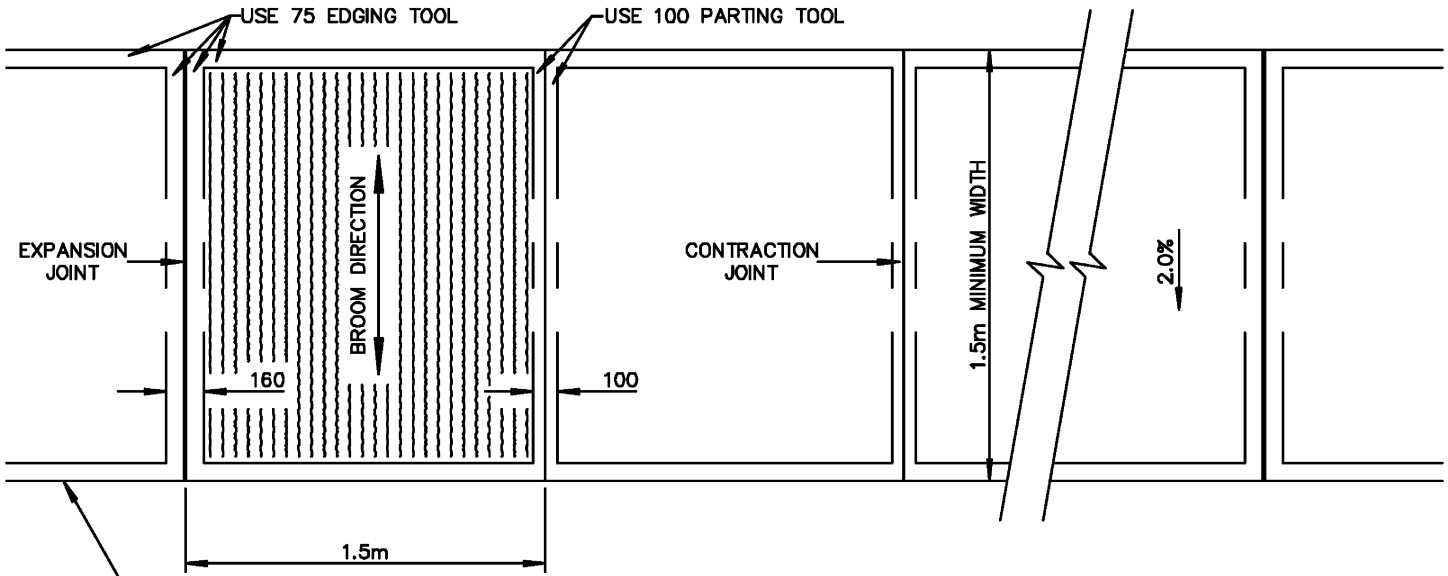

CONTRACTION JOINT IF SIDEWALK IS POURED INTEGRALLY TO CURB. ISOLATION JOINT IF SIDEWALK IS POURED ADJACENT TO CURB. BOND BREAK COMPOUND MAY BE USED WHERE APPROVED BY THE ENGINEER.

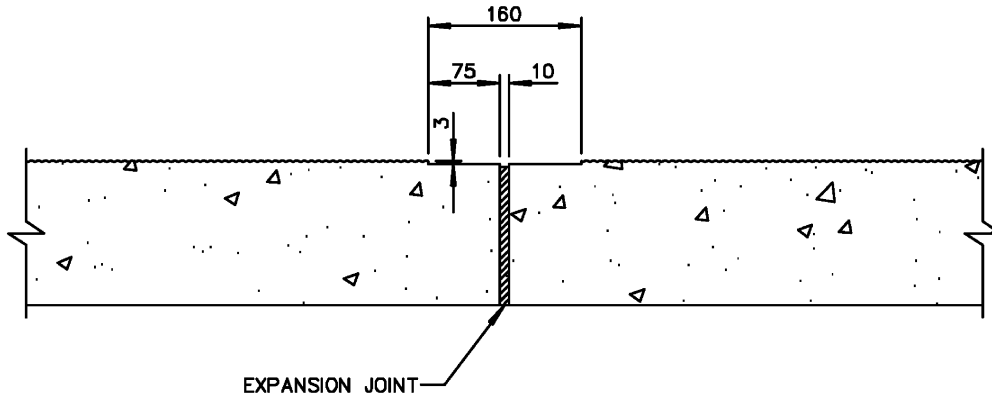

NOTES:

1. FOR DRIVEWAY CROSSING DETAIL SEE DWG. C5
2. SIDEWALKS SHALL HAVE BROOMED FINISH.
3. FOR CONCRETE DETAILS SEE SECTION 10.
4. FOR SIDEWALK THICKNESS SEE SECTION 8.
5. FOR BASE AND SUBBASE REQUIREMENTS SEE SECTION 8.

DIMENSIONS ARE IN MILLIMETRES UNLESS OTHERWISE NOTED



TOWN OF LADYSMITH  
ENGINEERING STANDARD

CONCRETE SIDEWALK DETAIL

DATE: DEC. 96

APP. BY:

DRAWING No.

C4

REV.

01