


	POLE HEIGHT	BOTTOM	TOP	DEPTH	BOLT SQUARE	BOLT DIAM.	GROUND ROD
STREET LIGHT BASE	9.0m AND LESS	600	450	1200	197	278	
STREET LIGHT SERVICE BASE	9.0m AND LESS	800	450	1200	269	380	REQUIRED
STREET LIGHT BASE	9.5m TO 10.5m	840	450	1500	197	278	
STREET LIGHT SERVICE BASE	9.5m TO 10.5m	840	450	1500	269	380	REQUIRED

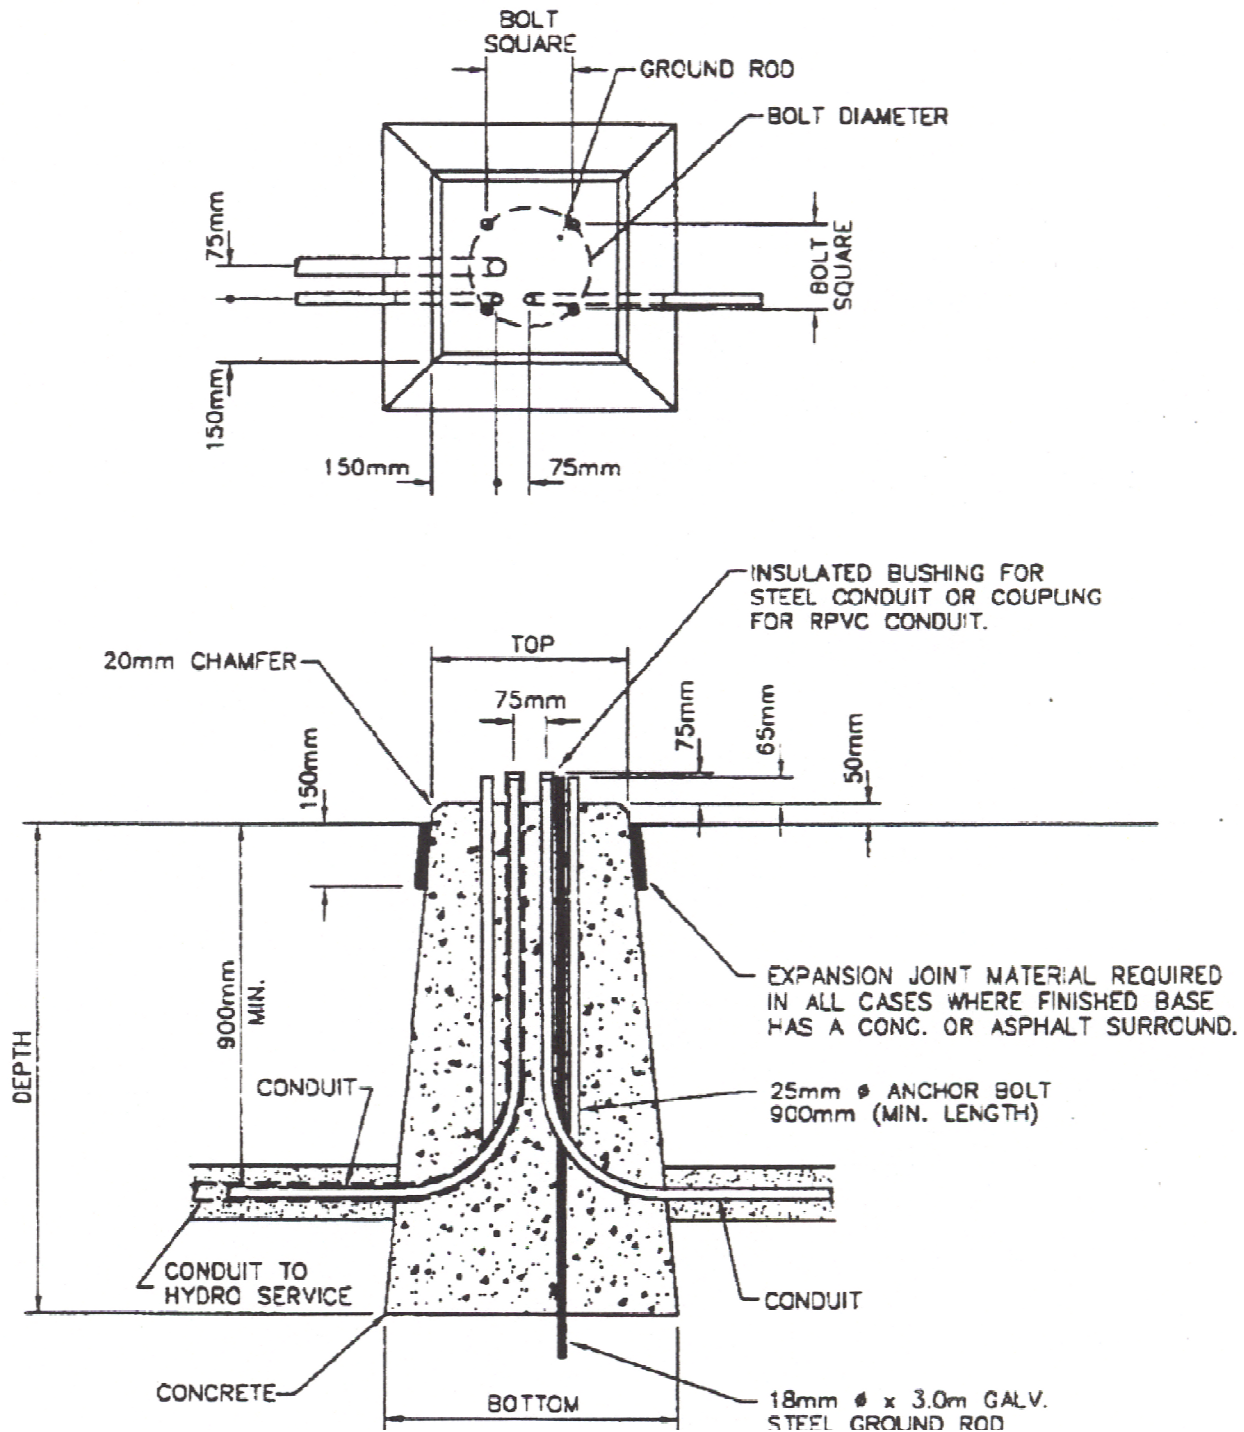

DIMENSIONS ARE IN MILLIMETRES UNLESS OTHERWISE NOTED



TOWN OF LADYSMITH
ENGINEERING STANDARD

STREET LIGHT/SERVICE BASE

DATE: JAN. 1999

APP. BY:

DRAWING No.

L3

REV.

00